



# UNITASPARK EXT.3

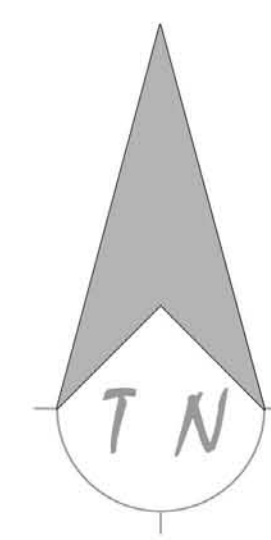

## LOCALITY PLAN



ERF NUMBER	SIZE	DENSITY AREA	NUMBER OF UNITS	PROPOSAL
1140	2,22 ha	18 units/ha	39 units	NO ACTION
1317	5,81 ha	18 units/ha 40 units/ha	218 units	4 ERF SUBDIVISION
1319	1,51 ha	25 units/ha 40 units/ha	37 units	NO ACTION
1322	5,87 ha	25 units/ha 40 units/ha	196 units	5 ERF SUBDIVISION
1323	1,76 ha	25 units/ha	44 units	NO ACTION
1324	5,76 ha	40 units/ha	231 units	6 ERF SUBDIVISION
1325	5,53 ha	18 units/ha 40 units/ha	132 units	4 ERF SUBDIVISION
1327	3,37 ha	18 units/ha	60 units	2 ERF SUBDIVISION
1329	6,90 ha	25 units/ha 40 units/ha	238 units	5 ERF SUBDIVISION
1330	7,47 ha	18 units/ha 25 units/ha	172 units	5 ERF SUBDIVISION
<b>TOTAL</b>	<b>46,2 ha</b>		<b>1367 units</b>	

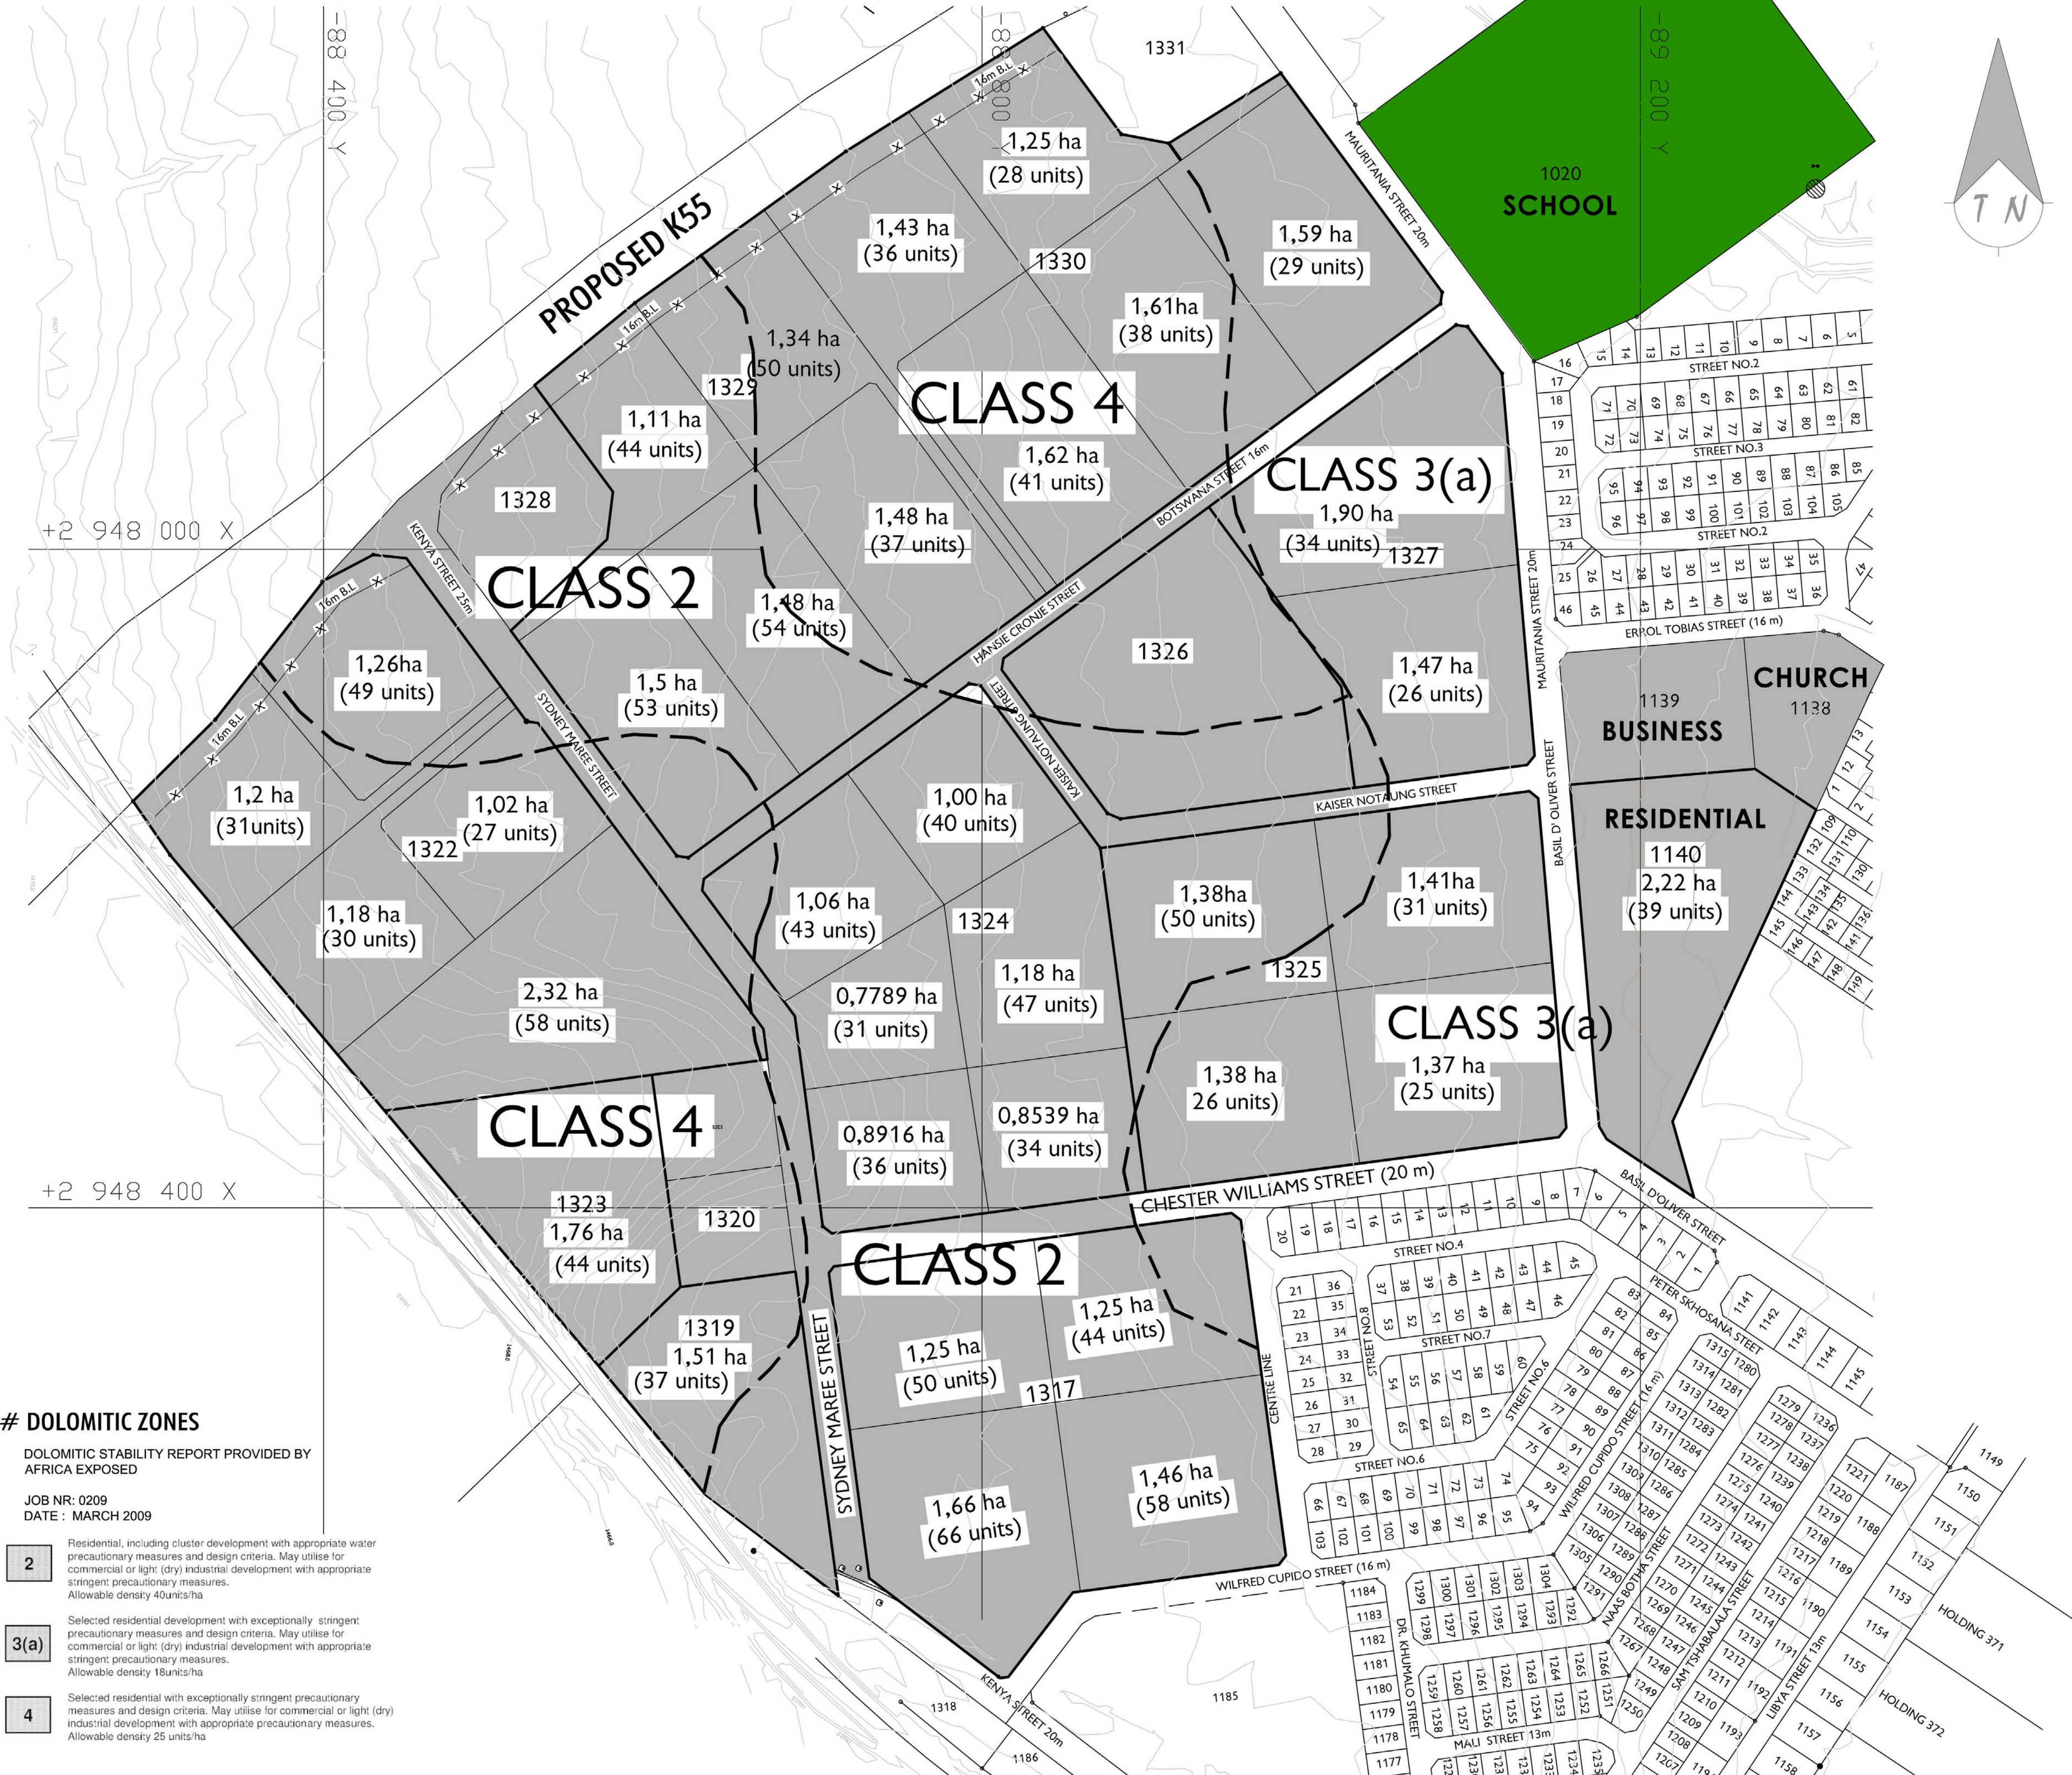

**# DOLOMITIC ZONES**

DOLOMITIC STABILITY REPORT PROVIDED BY AFRICA EXPOSED

JOB NR: 0209  
DATE: MARCH 2009

- 2** Residential, including cluster development with appropriate water precautionary measures and design criteria. May utilise for commercial or light (dry) industrial development with appropriate stringent precautionary measures. Allowable density 40units/ha
- 3(a)** Selected residential development with exceptionally stringent precautionary measures and design criteria. May utilise for commercial or light (dry) industrial development with appropriate stringent precautionary measures. Allowable density 18units/ha
- 4** Selected residential with exceptionally stringent precautionary measures and design criteria. May utilise for commercial or light (dry) industrial development with appropriate precautionary measures. Allowable density 25 units/ha

## CLIENT THEOS PROJECTS

DESIGNED	HT	APPROVED	SCALE
DRAWN	CH	DATE	JULY 2009
DRAWING No.		E28009K/3	

53 Conrad Street  
Florida North  
E-mail: [httrp@iafrica.com](mailto:httrp@iafrica.com)  
[kharecinc@iafrica.com](mailto:kharecinc@iafrica.com)  
Tel no: (011)472-1613  
FAX: (011)472-3454